


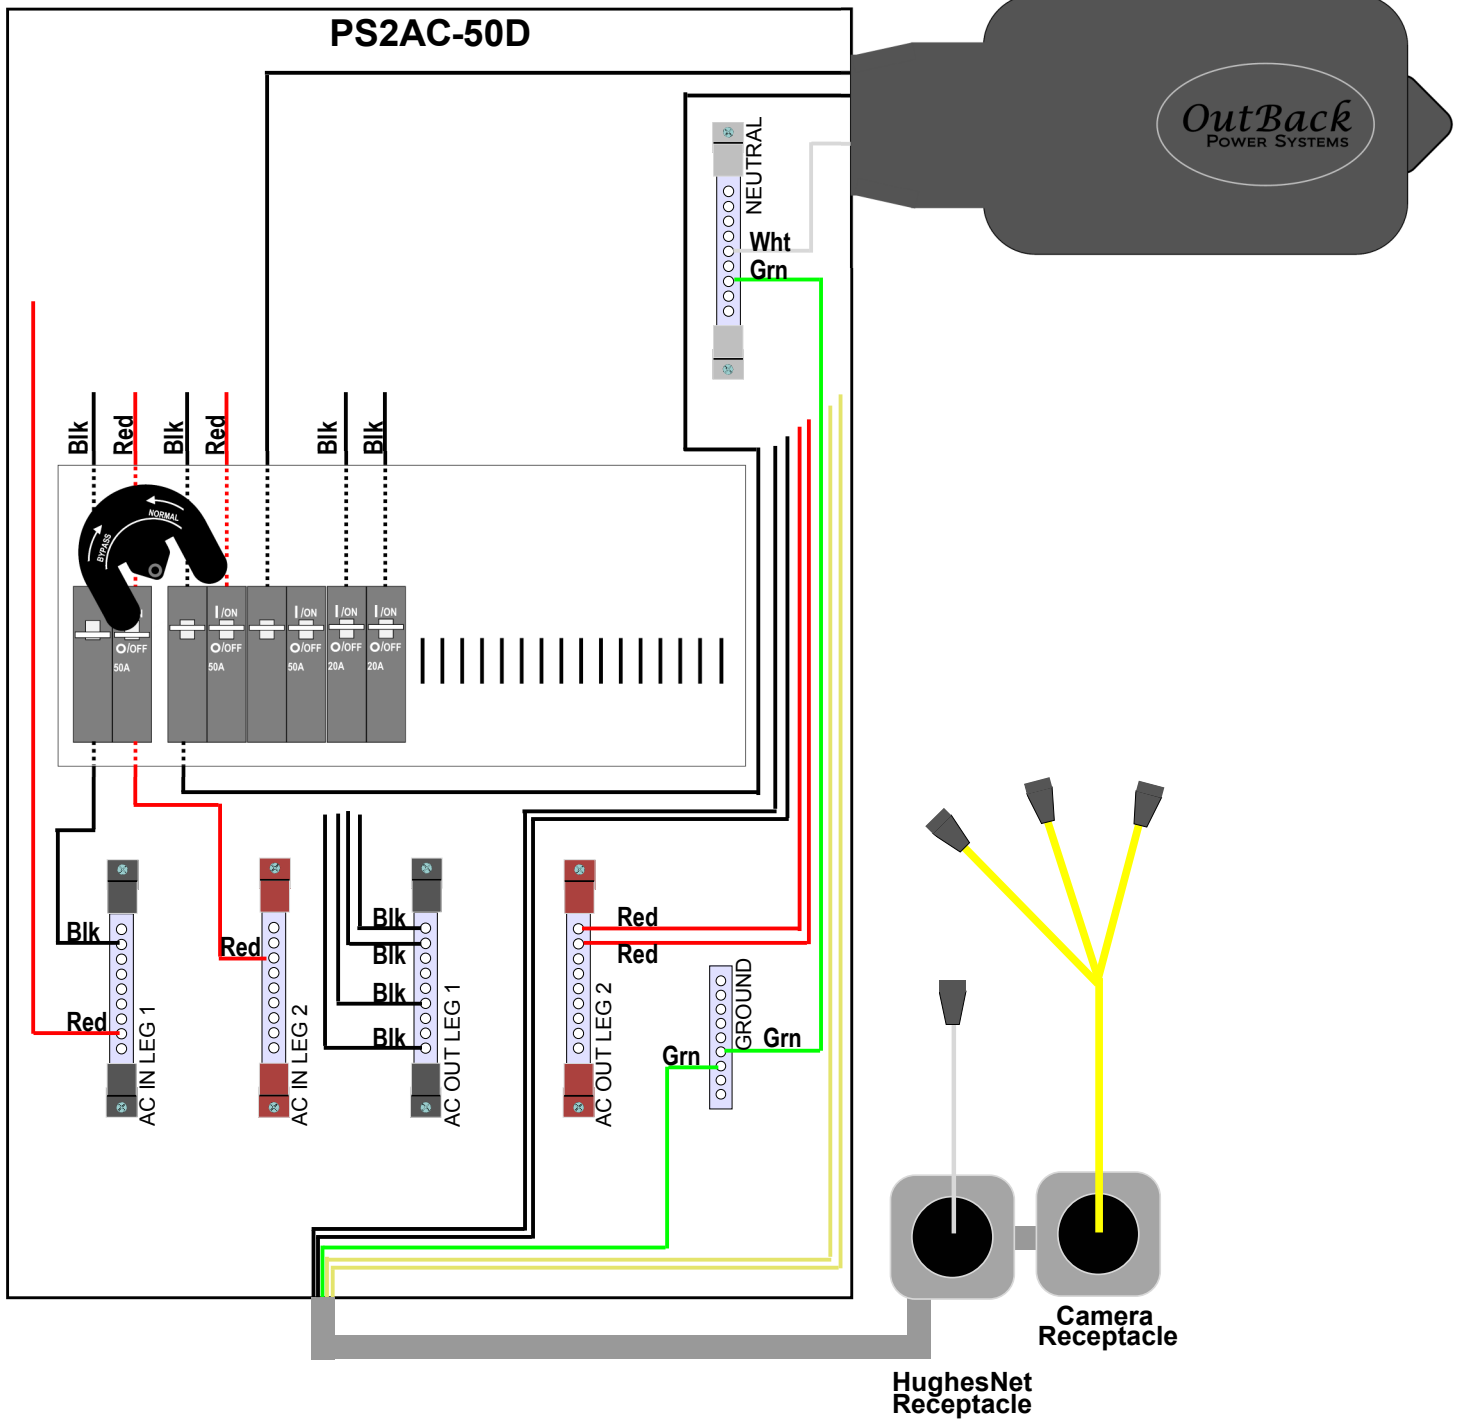

TITLE: Wiring Diagram -- PS2AC-50D Wiring Details			
PROJECT: 2009 Umiat Base Station Upgrade			
DRAWN: R.F. Paetzold, Geo-Watersheds Scientific			
DATE: 09/17/09	SCALE: None	SHEET: 14 OF 15	REV: 0
DRAWING NO. GWS06D-UmiatBase-WD		GW Scientific	