


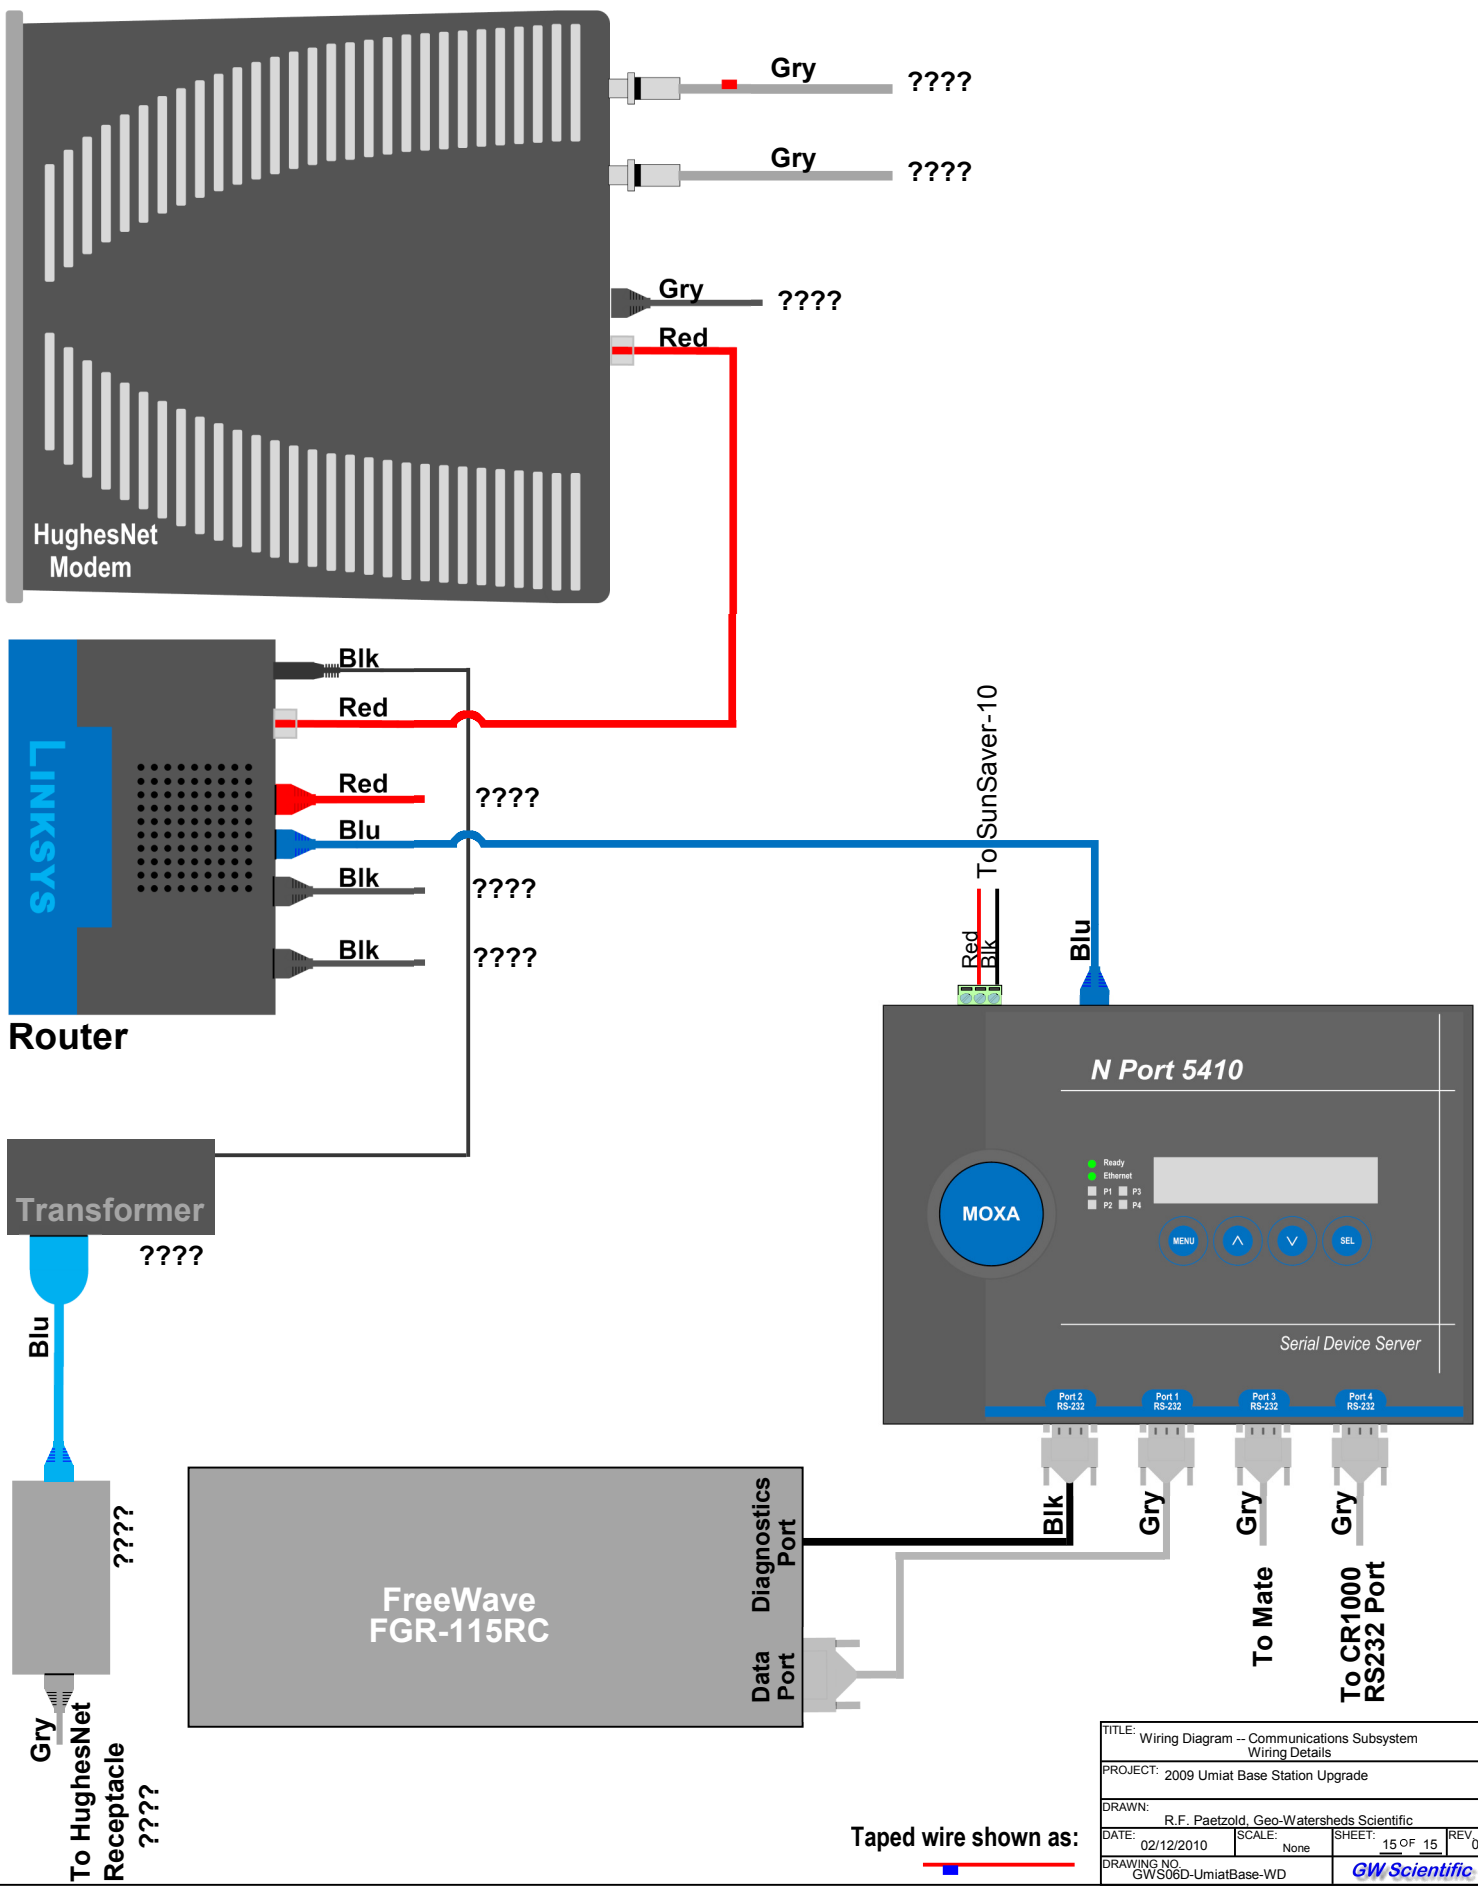

TITLE: Wiring Diagram -- Communications Subsystem Wiring Details			
PROJECT: 2009 Umiat Base Station Upgrade			
DRAWN: R.F. Paetzold, Geo-Watersheds Scientific			
DATE: 02/12/2010	SCALE: None	SHEET: 15 OF 15	REV: 0
DRAWING NO: GWS06D-UmiatBase-WD		GW Scientific	