


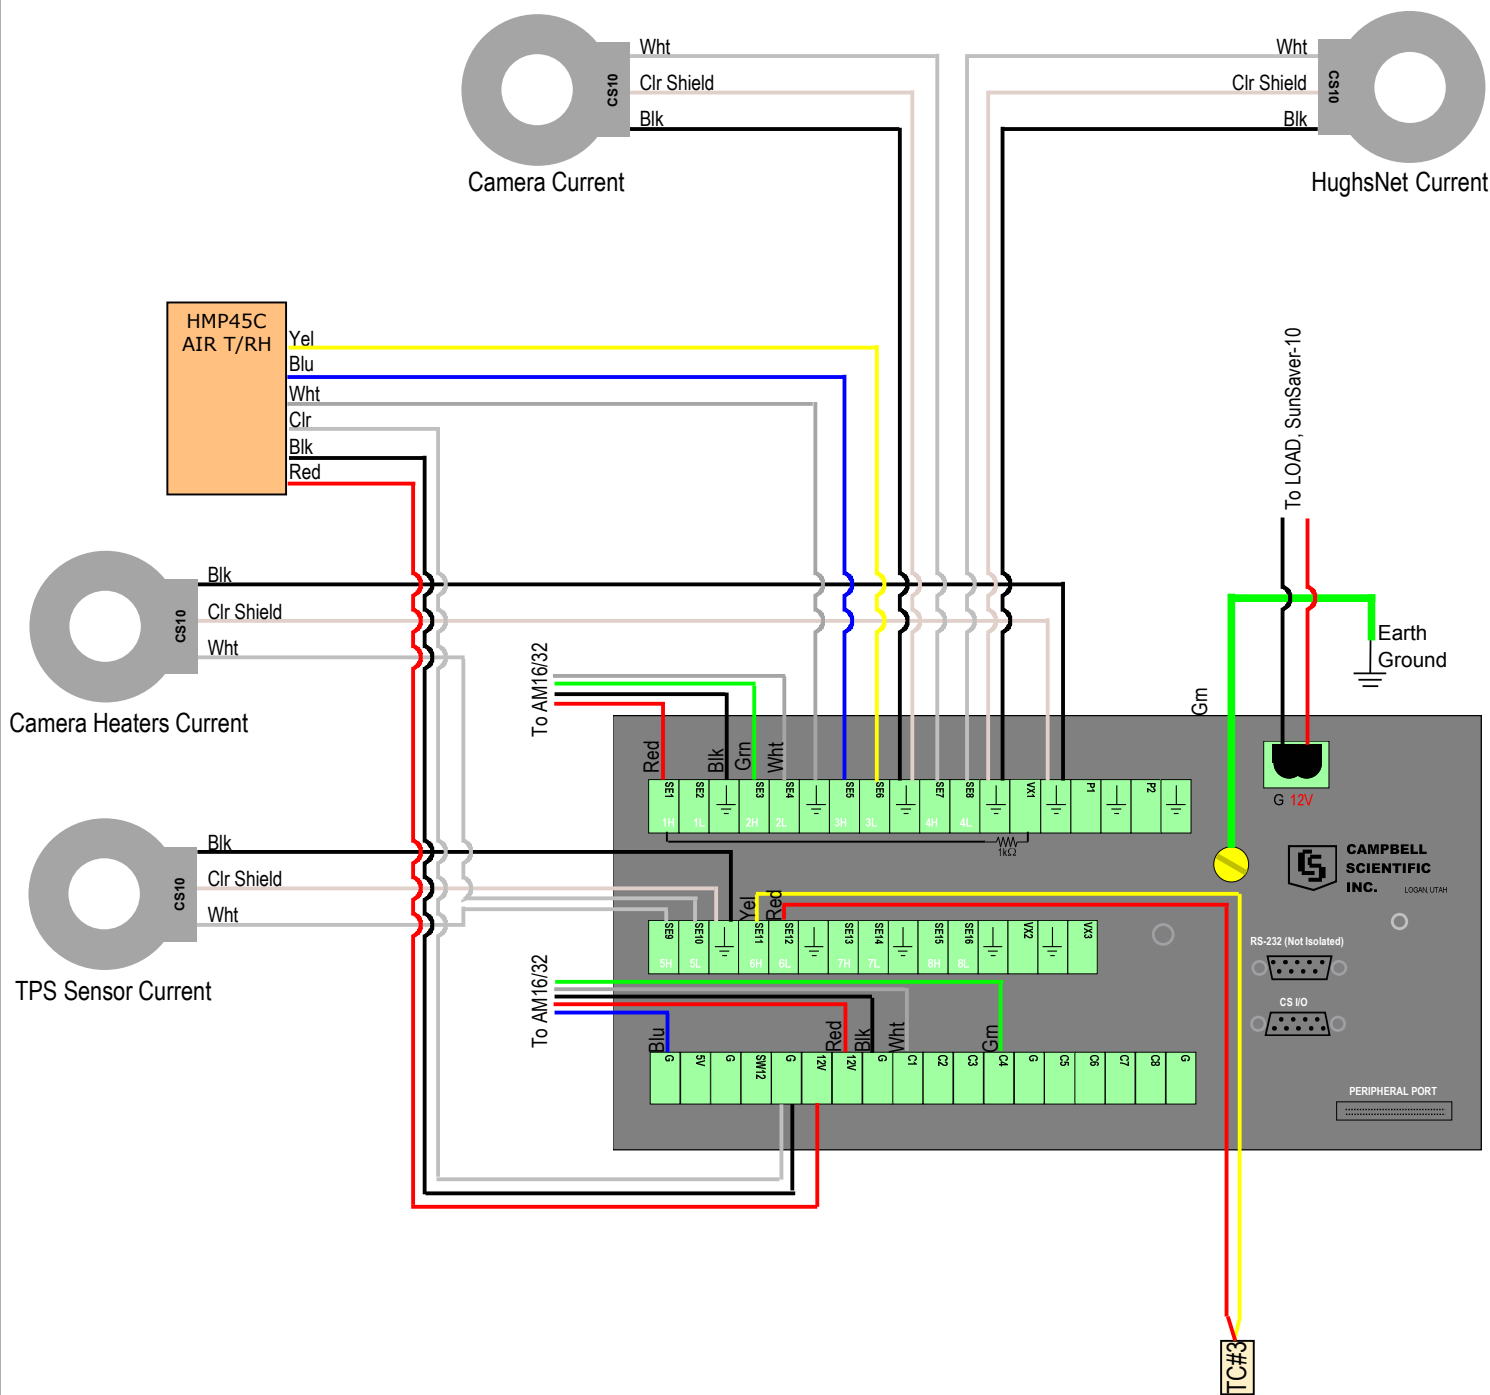

NOTE: Install CS10s on device side of the relay.

Taped wire shown as:

TITLE: Wiring Diagram -- CR1000 and Sensors			
PROJECT: 2009 Umiat Base Station Upgrade			
DRAWN: R.F. Paetzold, Geo-Watersheds Scientific			
DATE: 08/30/09	SCALE: None	SHEET: 4 OF 15	REV: 0
DRAWING NO. GW506D-UmiatBase-WD		GW Scientific	